


Note: overburden not shown for clarity

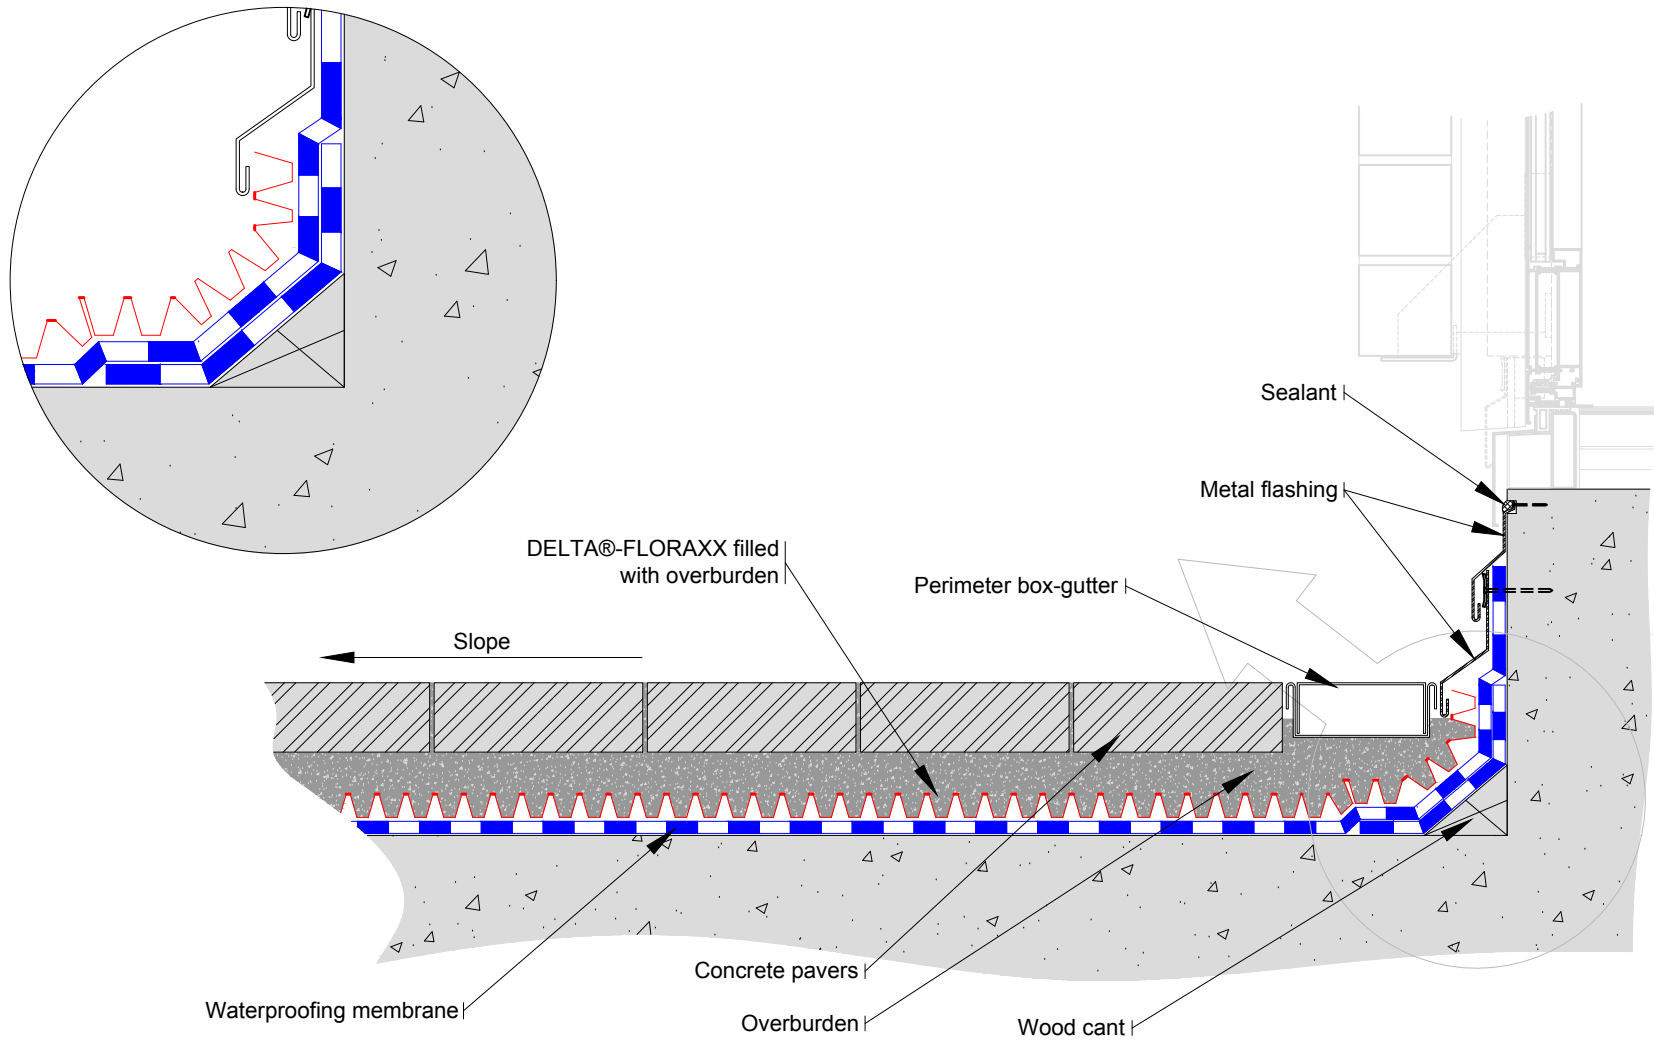

SUBSTANTIAL EFFORT HAS BEEN MADE TO ENSURE THAT THE INFORMATION IN THIS DETAIL DRAWING IS ACCURATE. DÖRKEN SYSTEMS INC. CANNOT ACCEPT RESPONSIBILITY FOR ANY ERRORS OR OVERSIGHTS IN THE USE OF THIS MATERIAL OR IN THE PREPARATION OF ARCHITECTURAL OR ENGINEERING PLANS. THE DESIGN PROFESSIONAL MUST RECOGNIZE THAT NO DESIGN DETAIL CAN SUBSTITUTE FOR EXPERIENCED ENGINEERING AND PROFESSIONAL JUDGEMENT.

TITLE:

TYPICAL ROOF EDGE TERMINATION DETAIL WITH DELTA®-FLORAXX (OPT. 1)

DRAWN BY: Krzysztof Apriasz C. Tech., CPHC®


DATE: March 22, 2011
SCALE: NTS

FILE NAME:
DELTA_FLORAXX_1

DÖRKEN

DELTA®

4655 DELTA WAY BEAMSVILLE, ON. L3J 0T6 CANADA
1-888-433-5824 or 1-905-563-3255

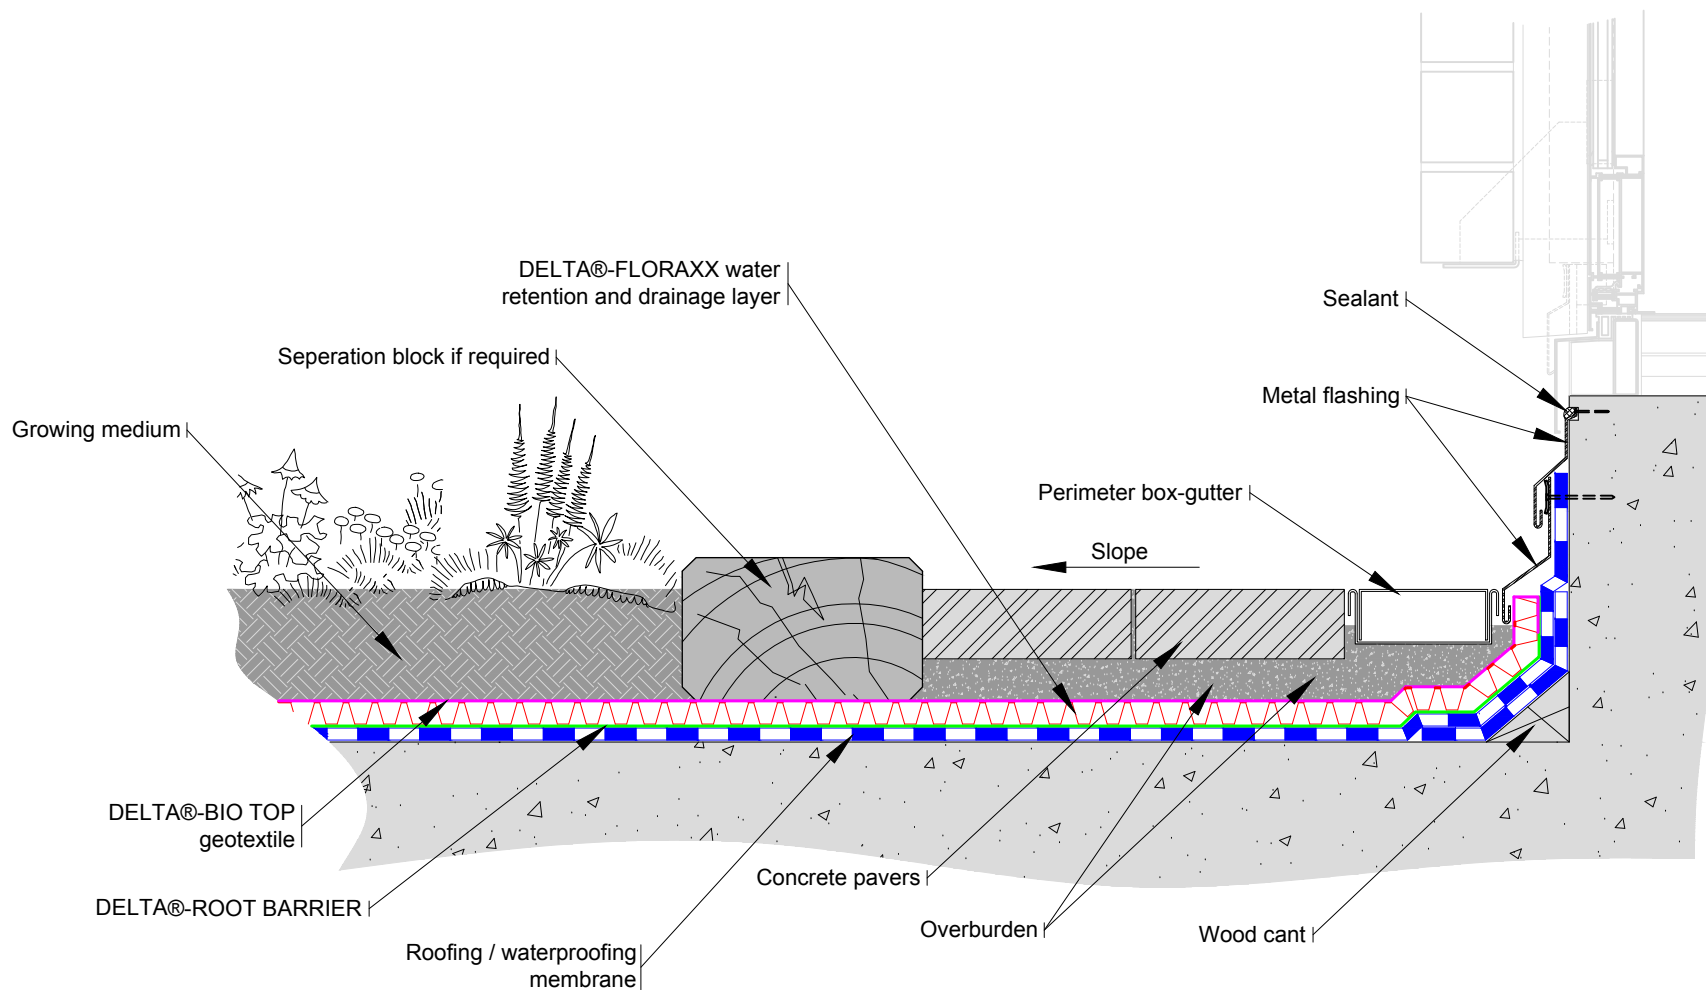

SUBSTANTIAL EFFORT HAS BEEN MADE TO ENSURE THAT THE INFORMATION IN THIS DETAIL DRAWING IS ACCURATE. DÖRKEN SYSTEMS INC. CANNOT ACCEPT RESPONSIBILITY FOR ANY ERRORS OR OVERSIGHTS IN THE USE OF THIS MATERIAL OR IN THE PREPARATION OF ARCHITECTURAL OR ENGINEERING PLANS. THE DESIGN PROFESSIONAL MUST RECOGNIZE THAT NO DESIGN DETAIL CAN SUBSTITUTE FOR EXPERIENCED ENGINEERING AND PROFESSIONAL JUDGEMENT.

TITLE:

TYPICAL ROOF EDGE TERMINATION DETAIL WITH DELTA®-FLORAXX (OPT. 2)

DRAWN BY: Krzysztof Apriasz C. Tech., CPHC®


DATE: March 22, 2011
SCALE: NTS

FILE NAME:
DELTA_FLORAXX_2

DÖRKEN

DELTA®

4655 DELTA WAY BEAMSVILLE, ON. L3J 0T6 CANADA
1-888-433-5824 or 1-905-563-3255

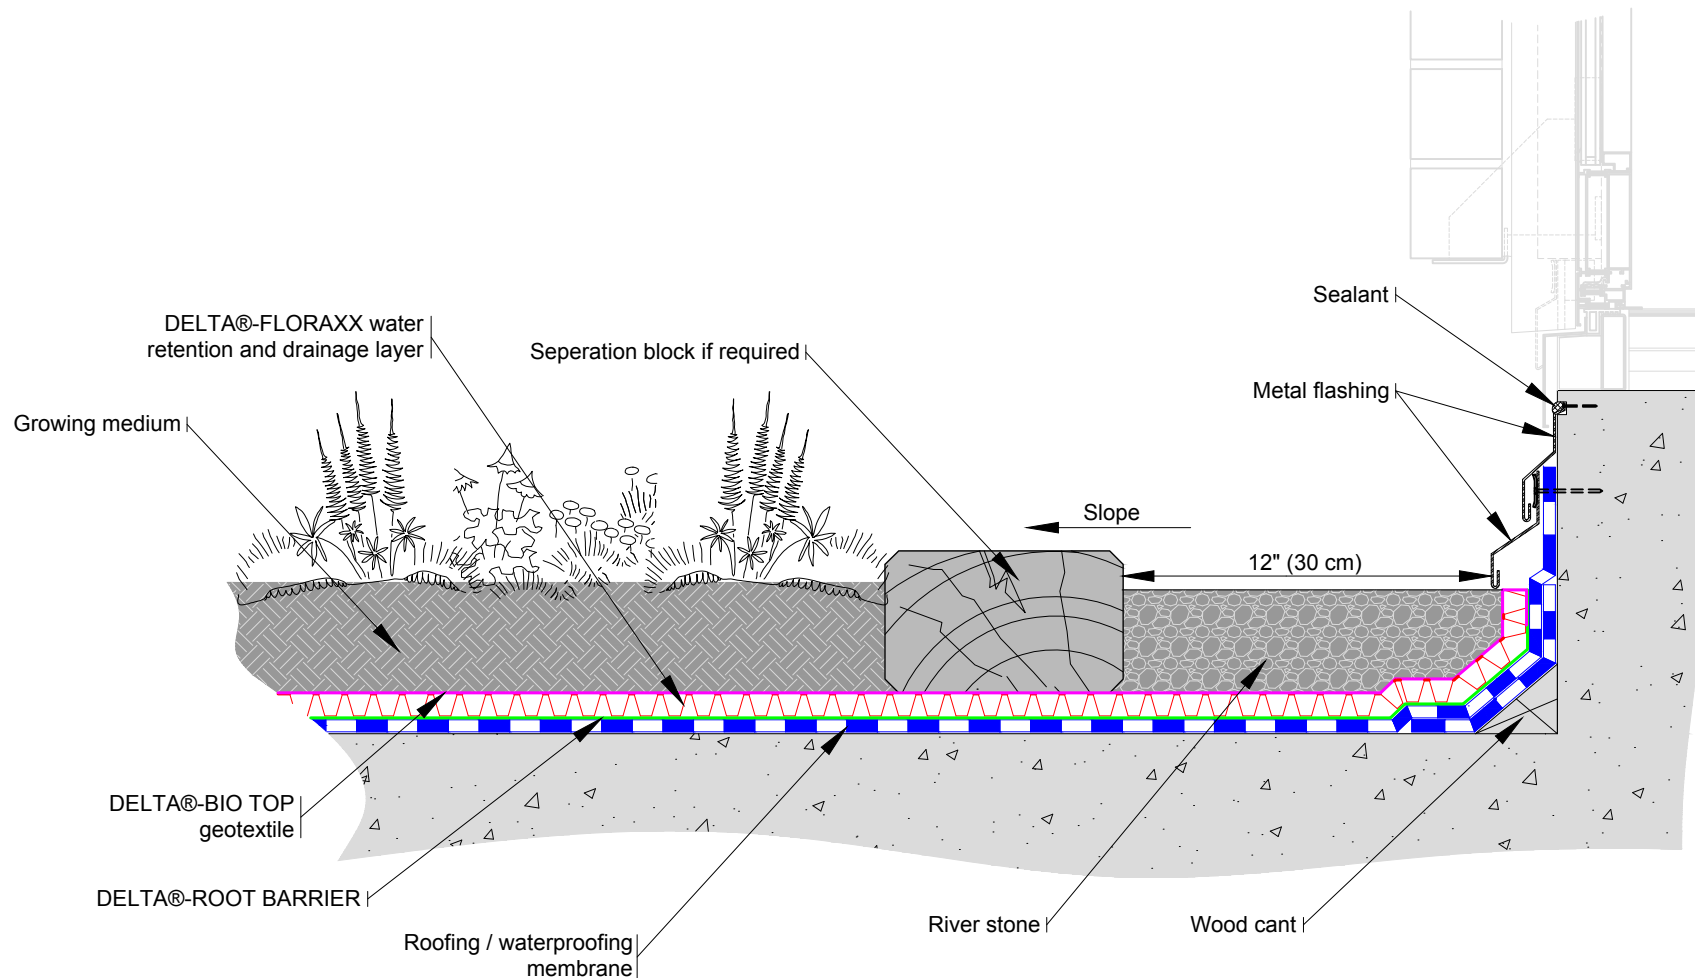

SUBSTANTIAL EFFORT HAS BEEN MADE TO ENSURE THAT THE INFORMATION IN THIS DETAIL DRAWING IS ACCURATE. DÖRKEN SYSTEMS INC. CANNOT ACCEPT RESPONSIBILITY FOR ANY ERRORS OR OVERSIGHTS IN THE USE OF THIS MATERIAL OR IN THE PREPARATION OF ARCHITECTURAL OR ENGINEERING PLANS. THE DESIGN PROFESSIONAL MUST RECOGNIZE THAT NO DESIGN DETAIL CAN SUBSTITUTE FOR EXPERIENCED ENGINEERING AND PROFESSIONAL JUDGEMENT.

TITLE:

TYPICAL ROOF EDGE TERMINATION DETAIL WITH DELTA®-FLORAXX (OPT. 3)

DRAWN BY: Krzysztof Apriasz C. Tech., CPHC®


DATE: March 22, 2011
SCALE: NTS

FILE NAME:
DELTA_FLORAXX_1

DÖRKEN

DELTA®

4655 DELTA WAY BEAMSVILLE, ON. L3J 0T6 CANADA
1-888-433-5824 or 1-905-563-3255

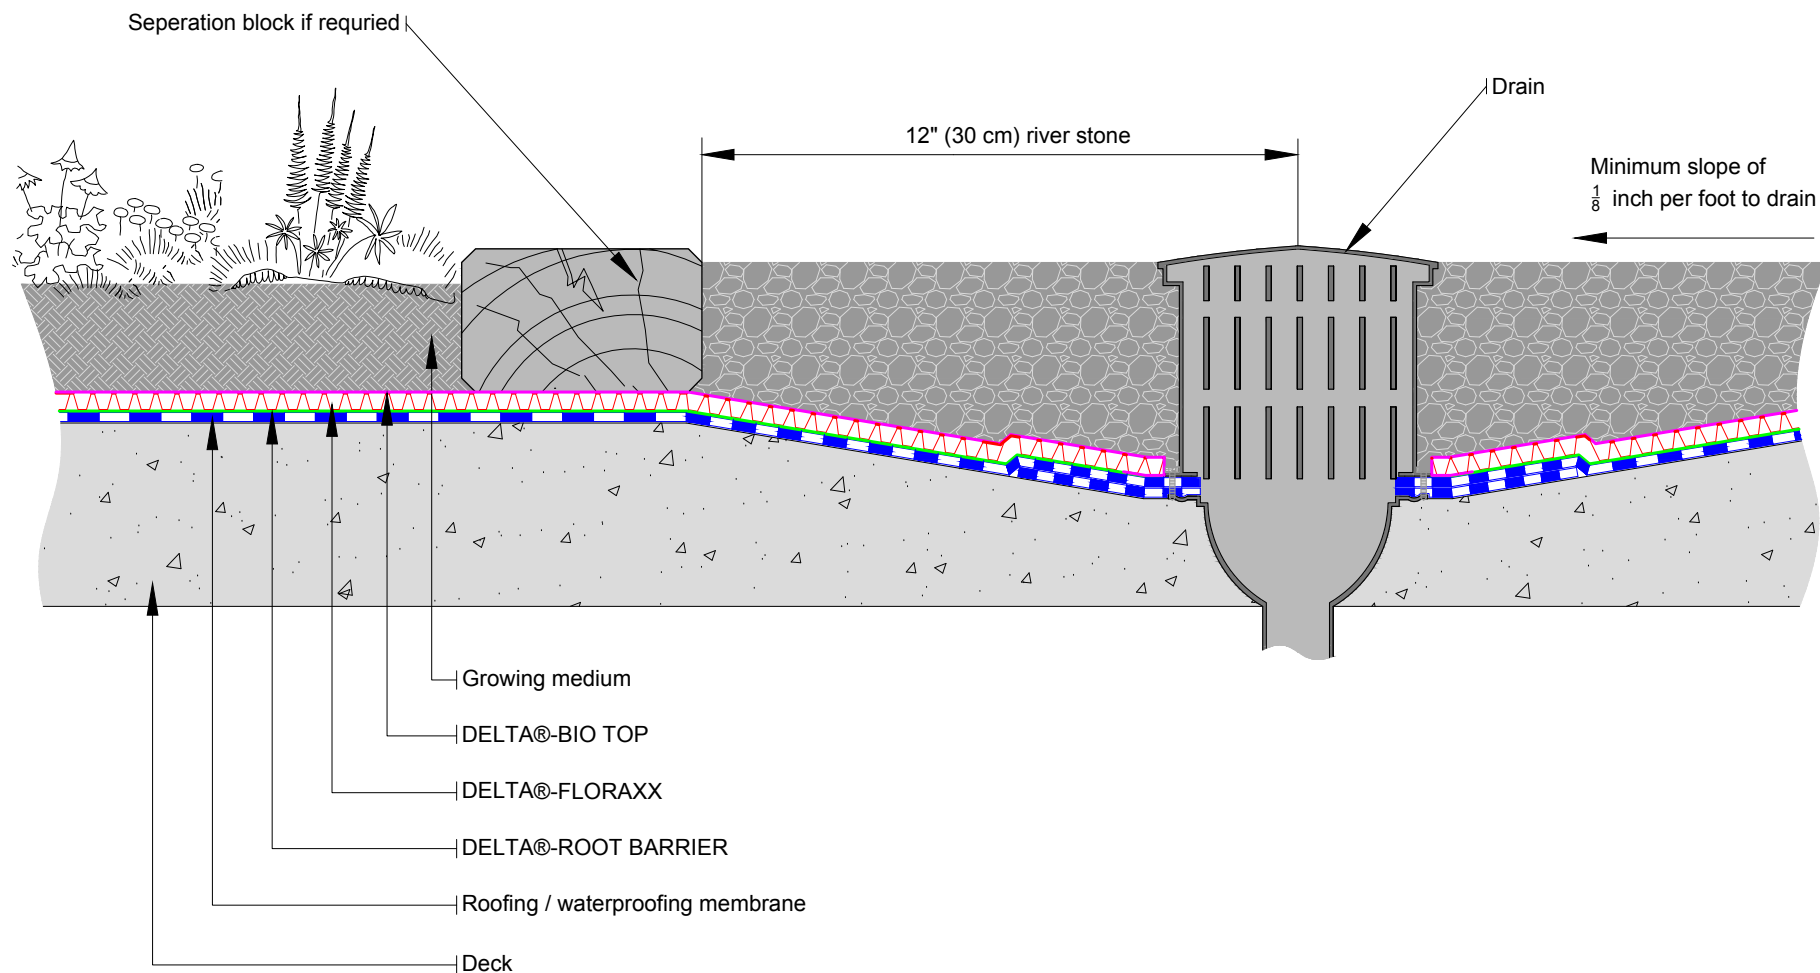

SUBSTANTIAL EFFORT HAS BEEN MADE TO ENSURE THAT THE INFORMATION IN THIS DETAIL DRAWING IS ACCURATE. DÖRKEN SYSTEMS INC. CANNOT ACCEPT RESPONSIBILITY FOR ANY ERRORS OR OVERSIGHTS IN THE USE OF THIS MATERIAL OR IN THE PREPARATION OF ARCHITECTURAL OR ENGINEERING PLANS. THE DESIGN PROFESSIONAL MUST RECOGNIZE THAT NO DESIGN DETAIL CAN SUBSTITUTE FOR EXPERIENCED ENGINEERING AND PROFESSIONAL JUDGEMENT.

TITLE:

DELTA®-FLORAXX WITH VEGETATED ROOF TYPICAL DRAIN DETAIL

DRAWN BY: Krzysztof Apriasz C. Tech., CPHC®

DATE: March 22, 2011
SCALE: NTS

FILE NAME:
DELTA_FLORAXX_1

DÖRKEN



4655 DELTA WAY BEAMSVILLE, ON. L3J 0T6 CANADA
1-888-433-5824 or 1-905-563-3255